


Sagsid 21027

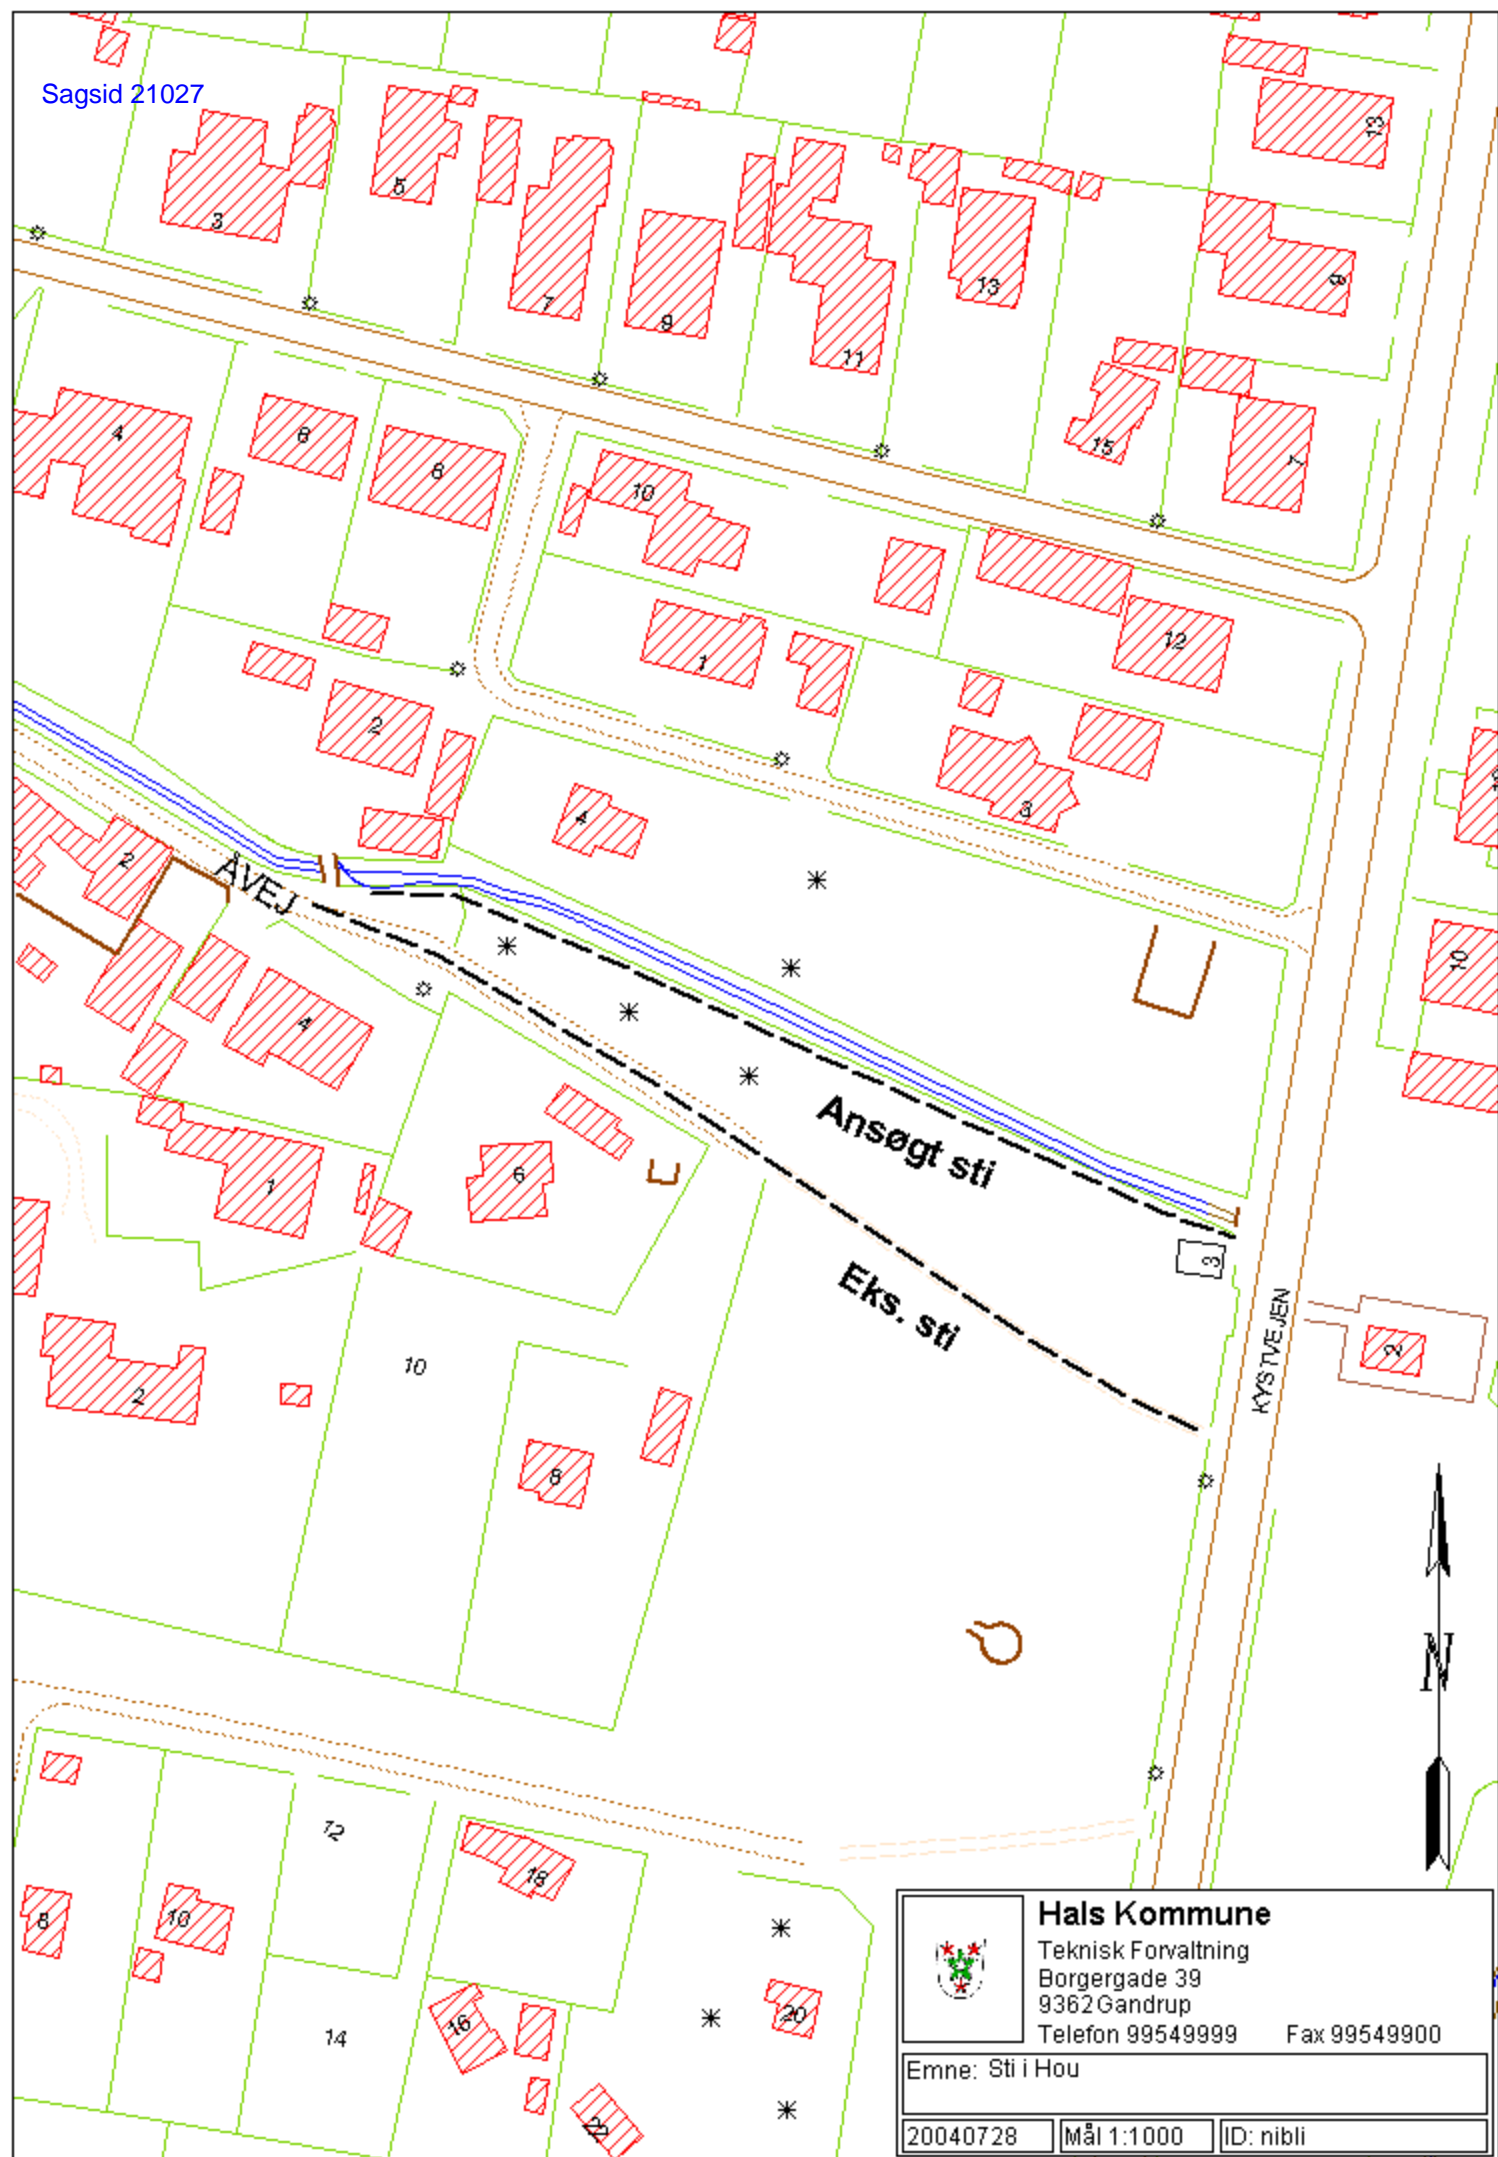

Hals Kommune

Teknisk Forvaltning
Borgergade 39
9362 Gandrup
Telefon 99549999 Fax 99549900

Emne: Sti i Hou

20040728

Mål 1:1000

ID: nibli